



# Figure 1 - 1<sup>st</sup> FLOOR PUBLIC SIDE

Bid Item 1 – 1<sup>st</sup> Floor Above-Counter Windows

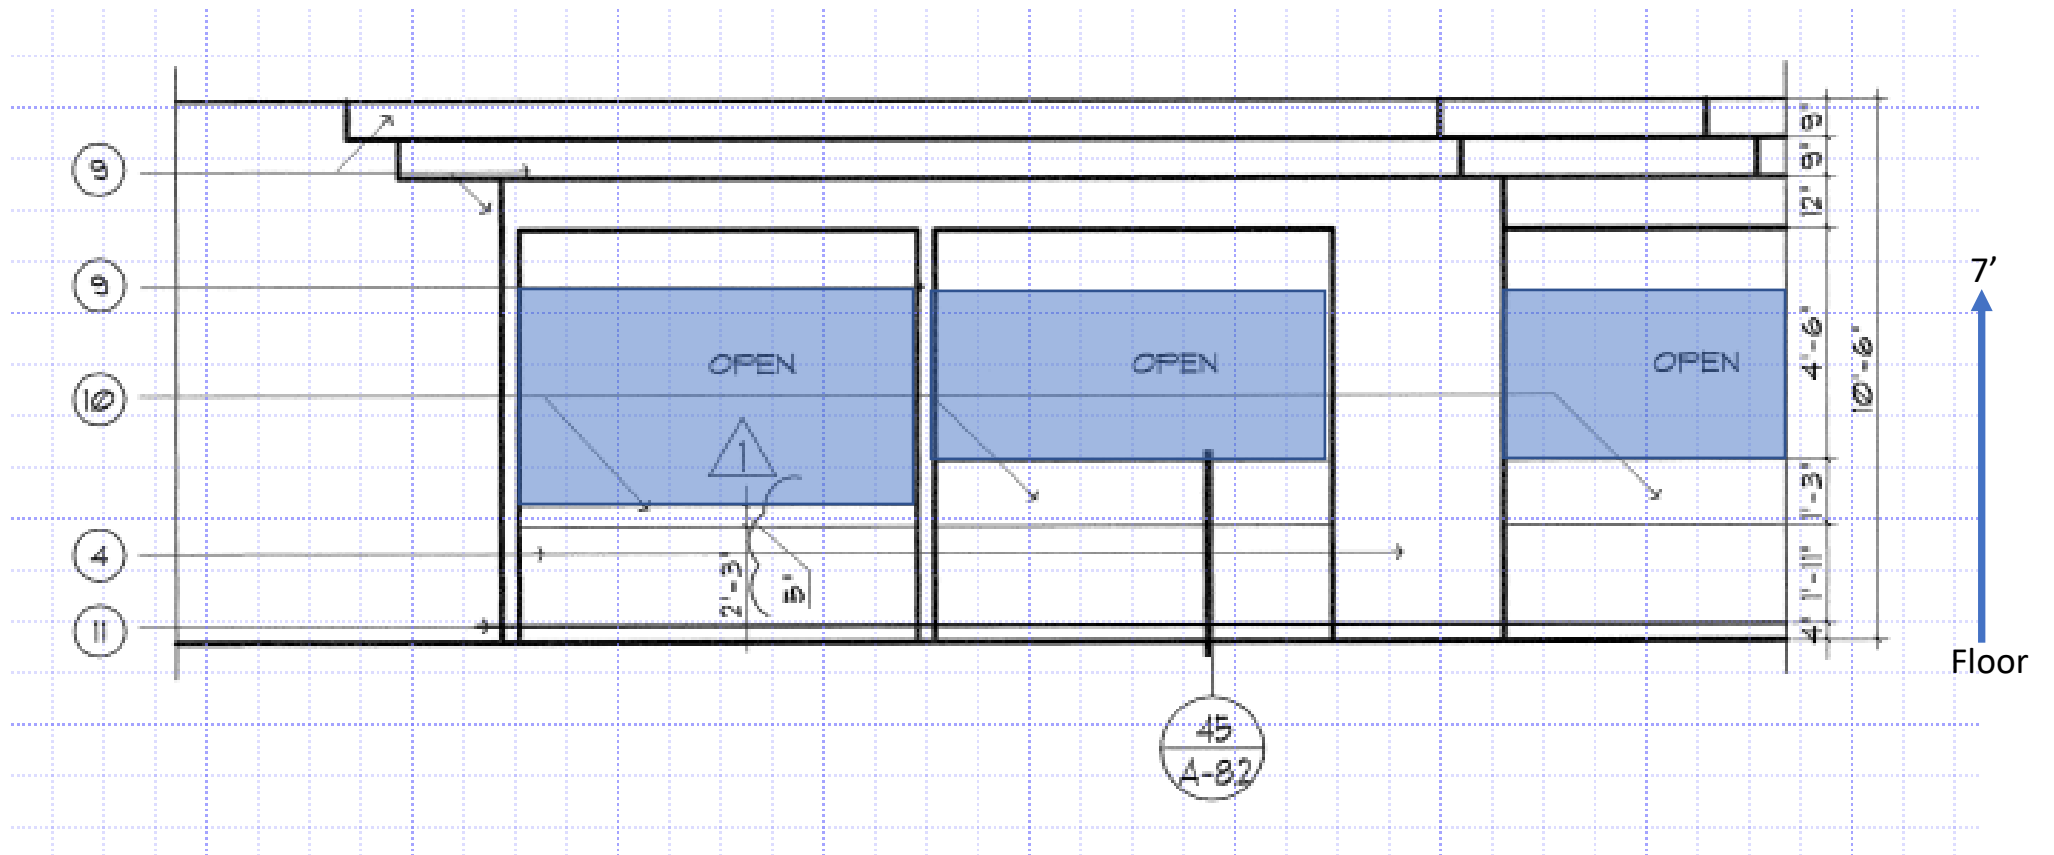


# Figure 2 - 1st FLOOR PUBLIC SIDE

Bid Item 1 – 1<sup>st</sup> Floor Above-Counter Windows

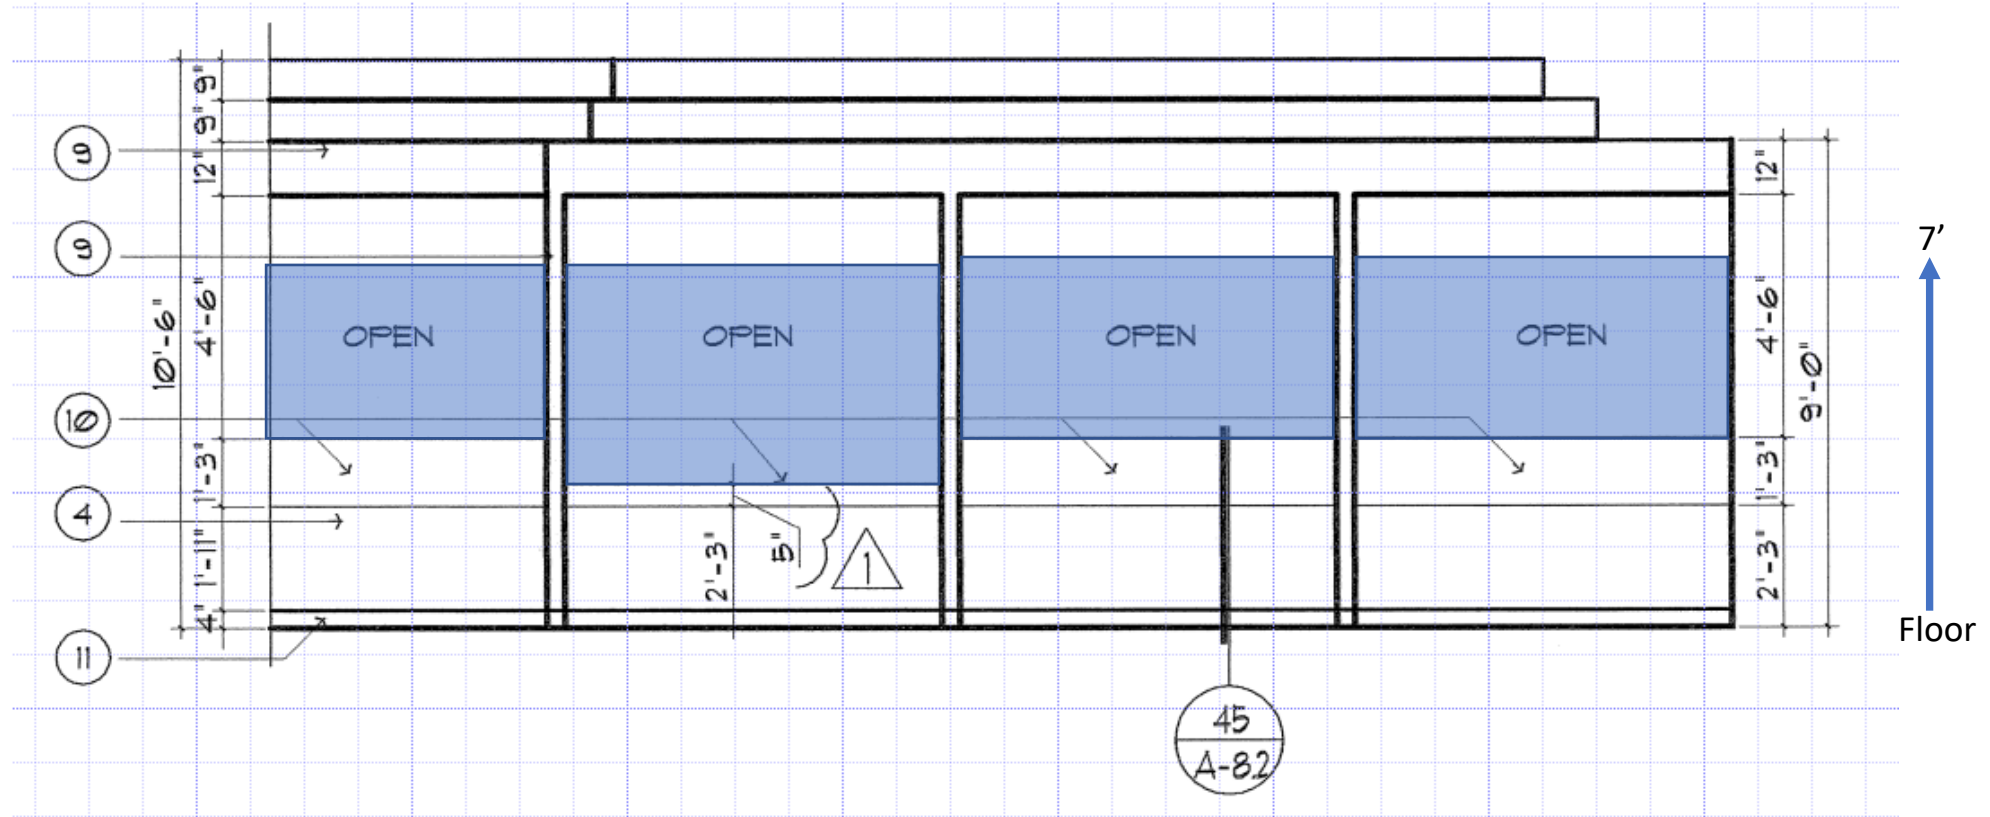


# Figure 3

## Bid Item 2 – 1<sup>st</sup> Floor Below-Counter Windows

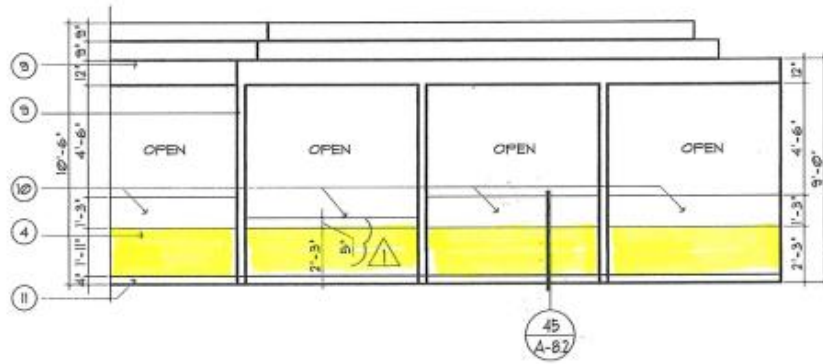


**1** COUNTER ELEVATION (PUBLIC SIDE)  
1/4" = 1'-0"

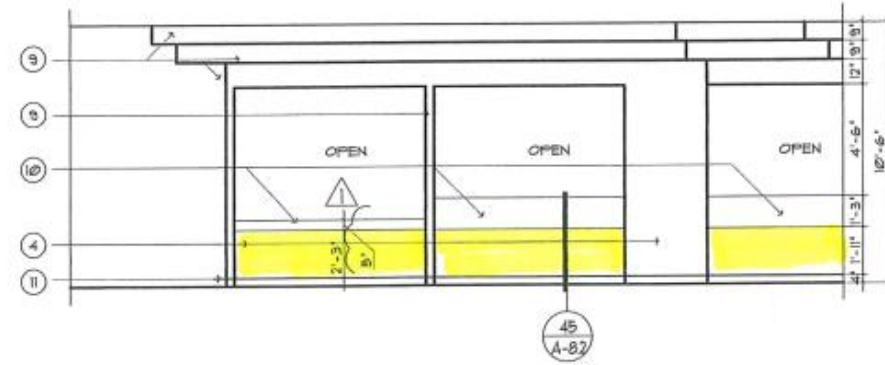

**BULLET RESISTANT MATERIAL**


# Figure 4 - 2nd FLOOR PUBLIC SIDE

Bid Item 3 – 3<sup>rd</sup> Floor Above-Counter Windows

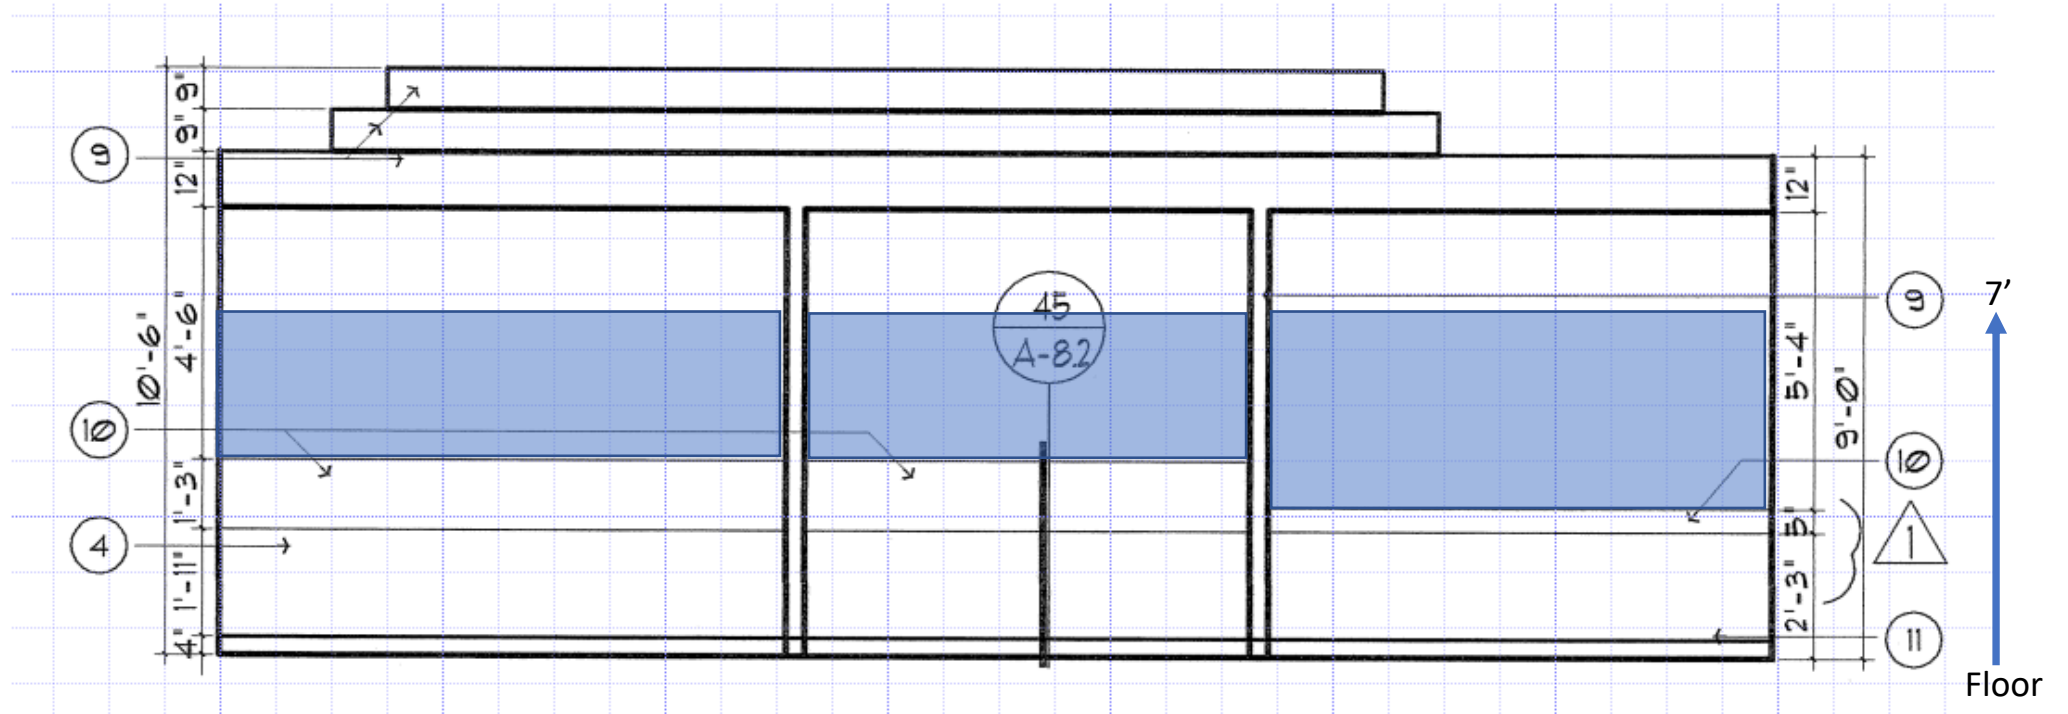


# Figure 5 - 2nd FLOOR PUBLIC SIDE

Bid Item 3 – 3<sup>rd</sup> Floor Above-Counter Windows

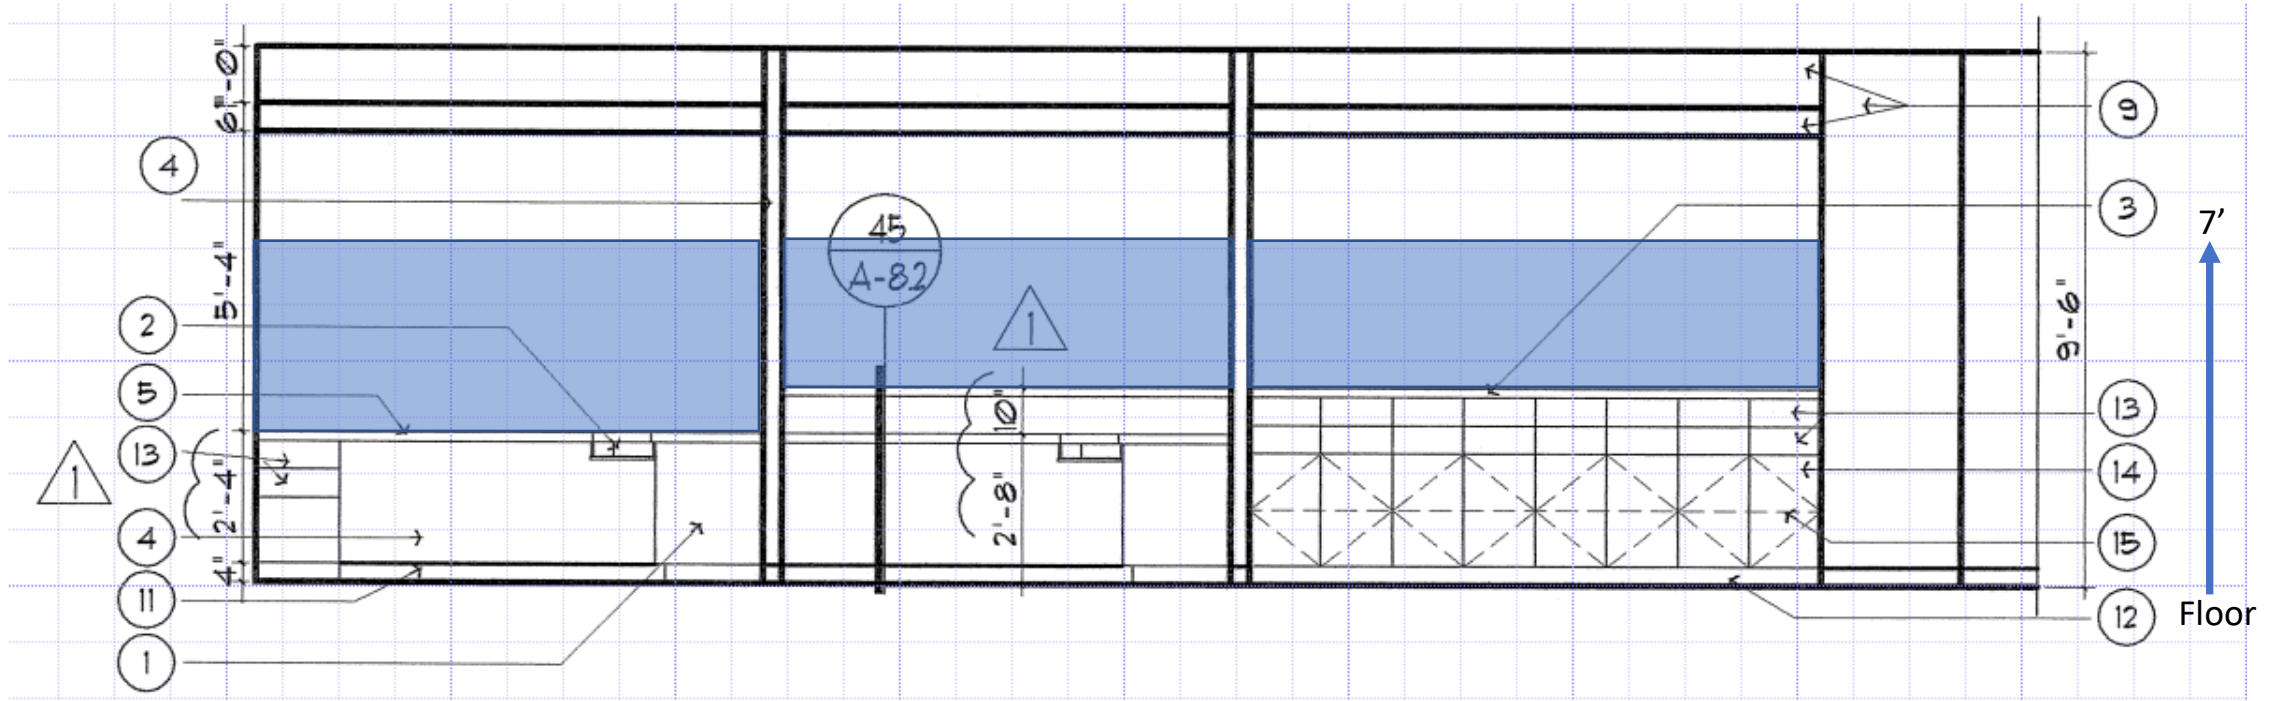


# Figure 6

## Bid Item 4 – 1<sup>st</sup> Floor Below-Counter Windows

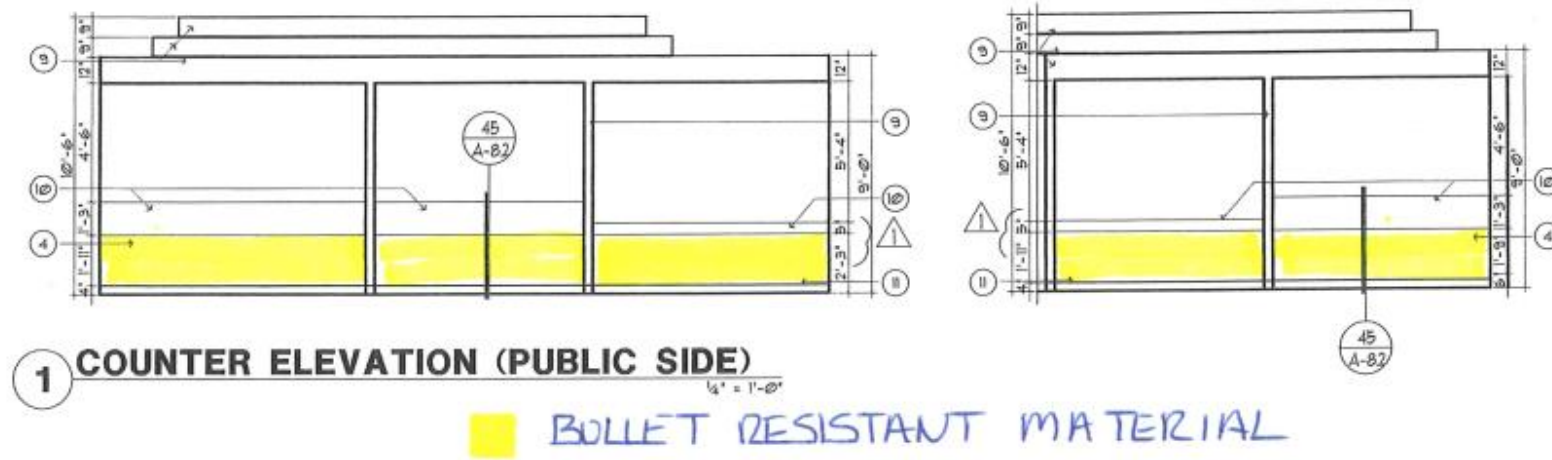

# Figure 7 – 1<sup>st</sup> Floor Large Window

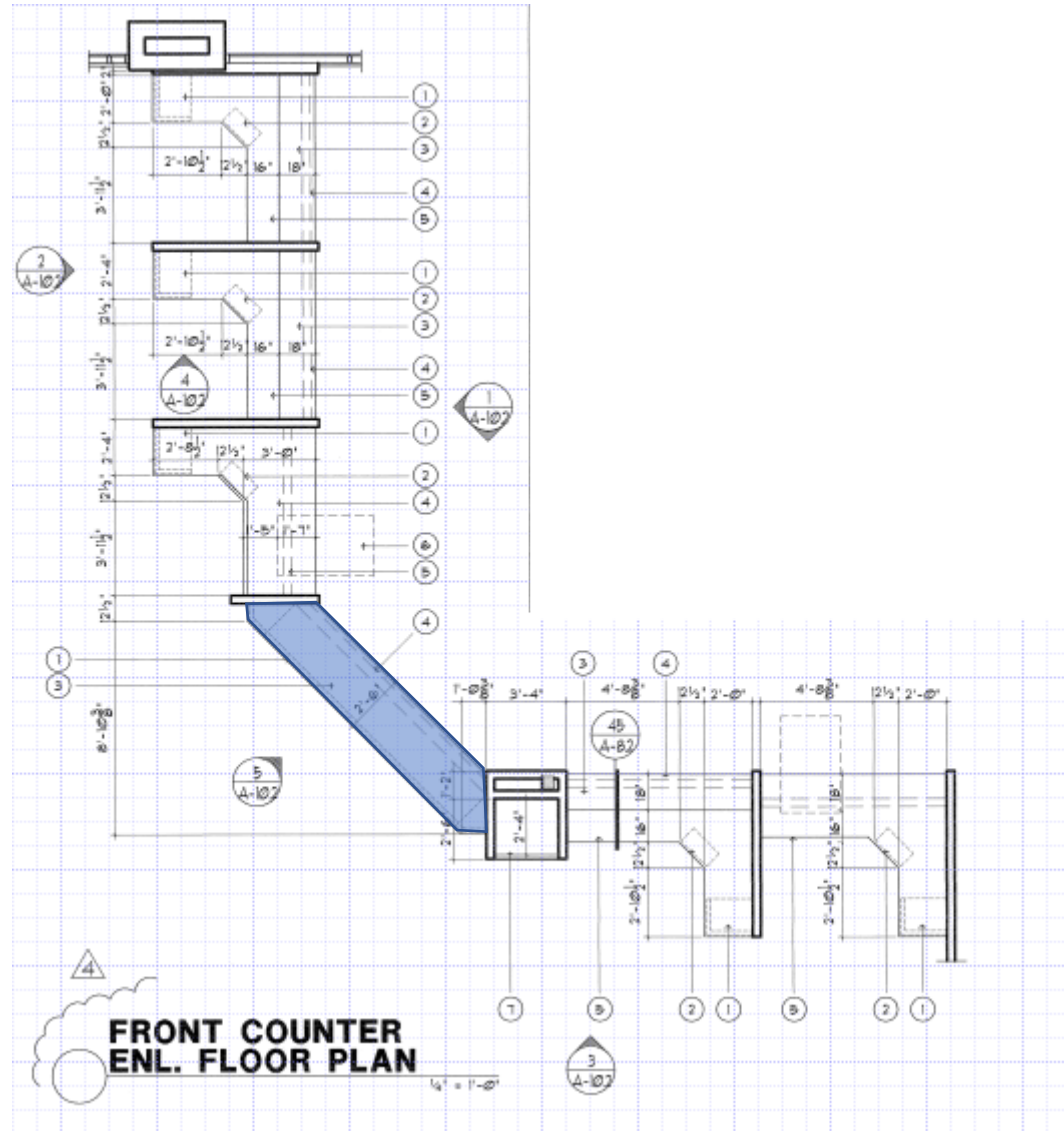

# Figure 8 – 2<sup>nd</sup> Floor Large Window

